


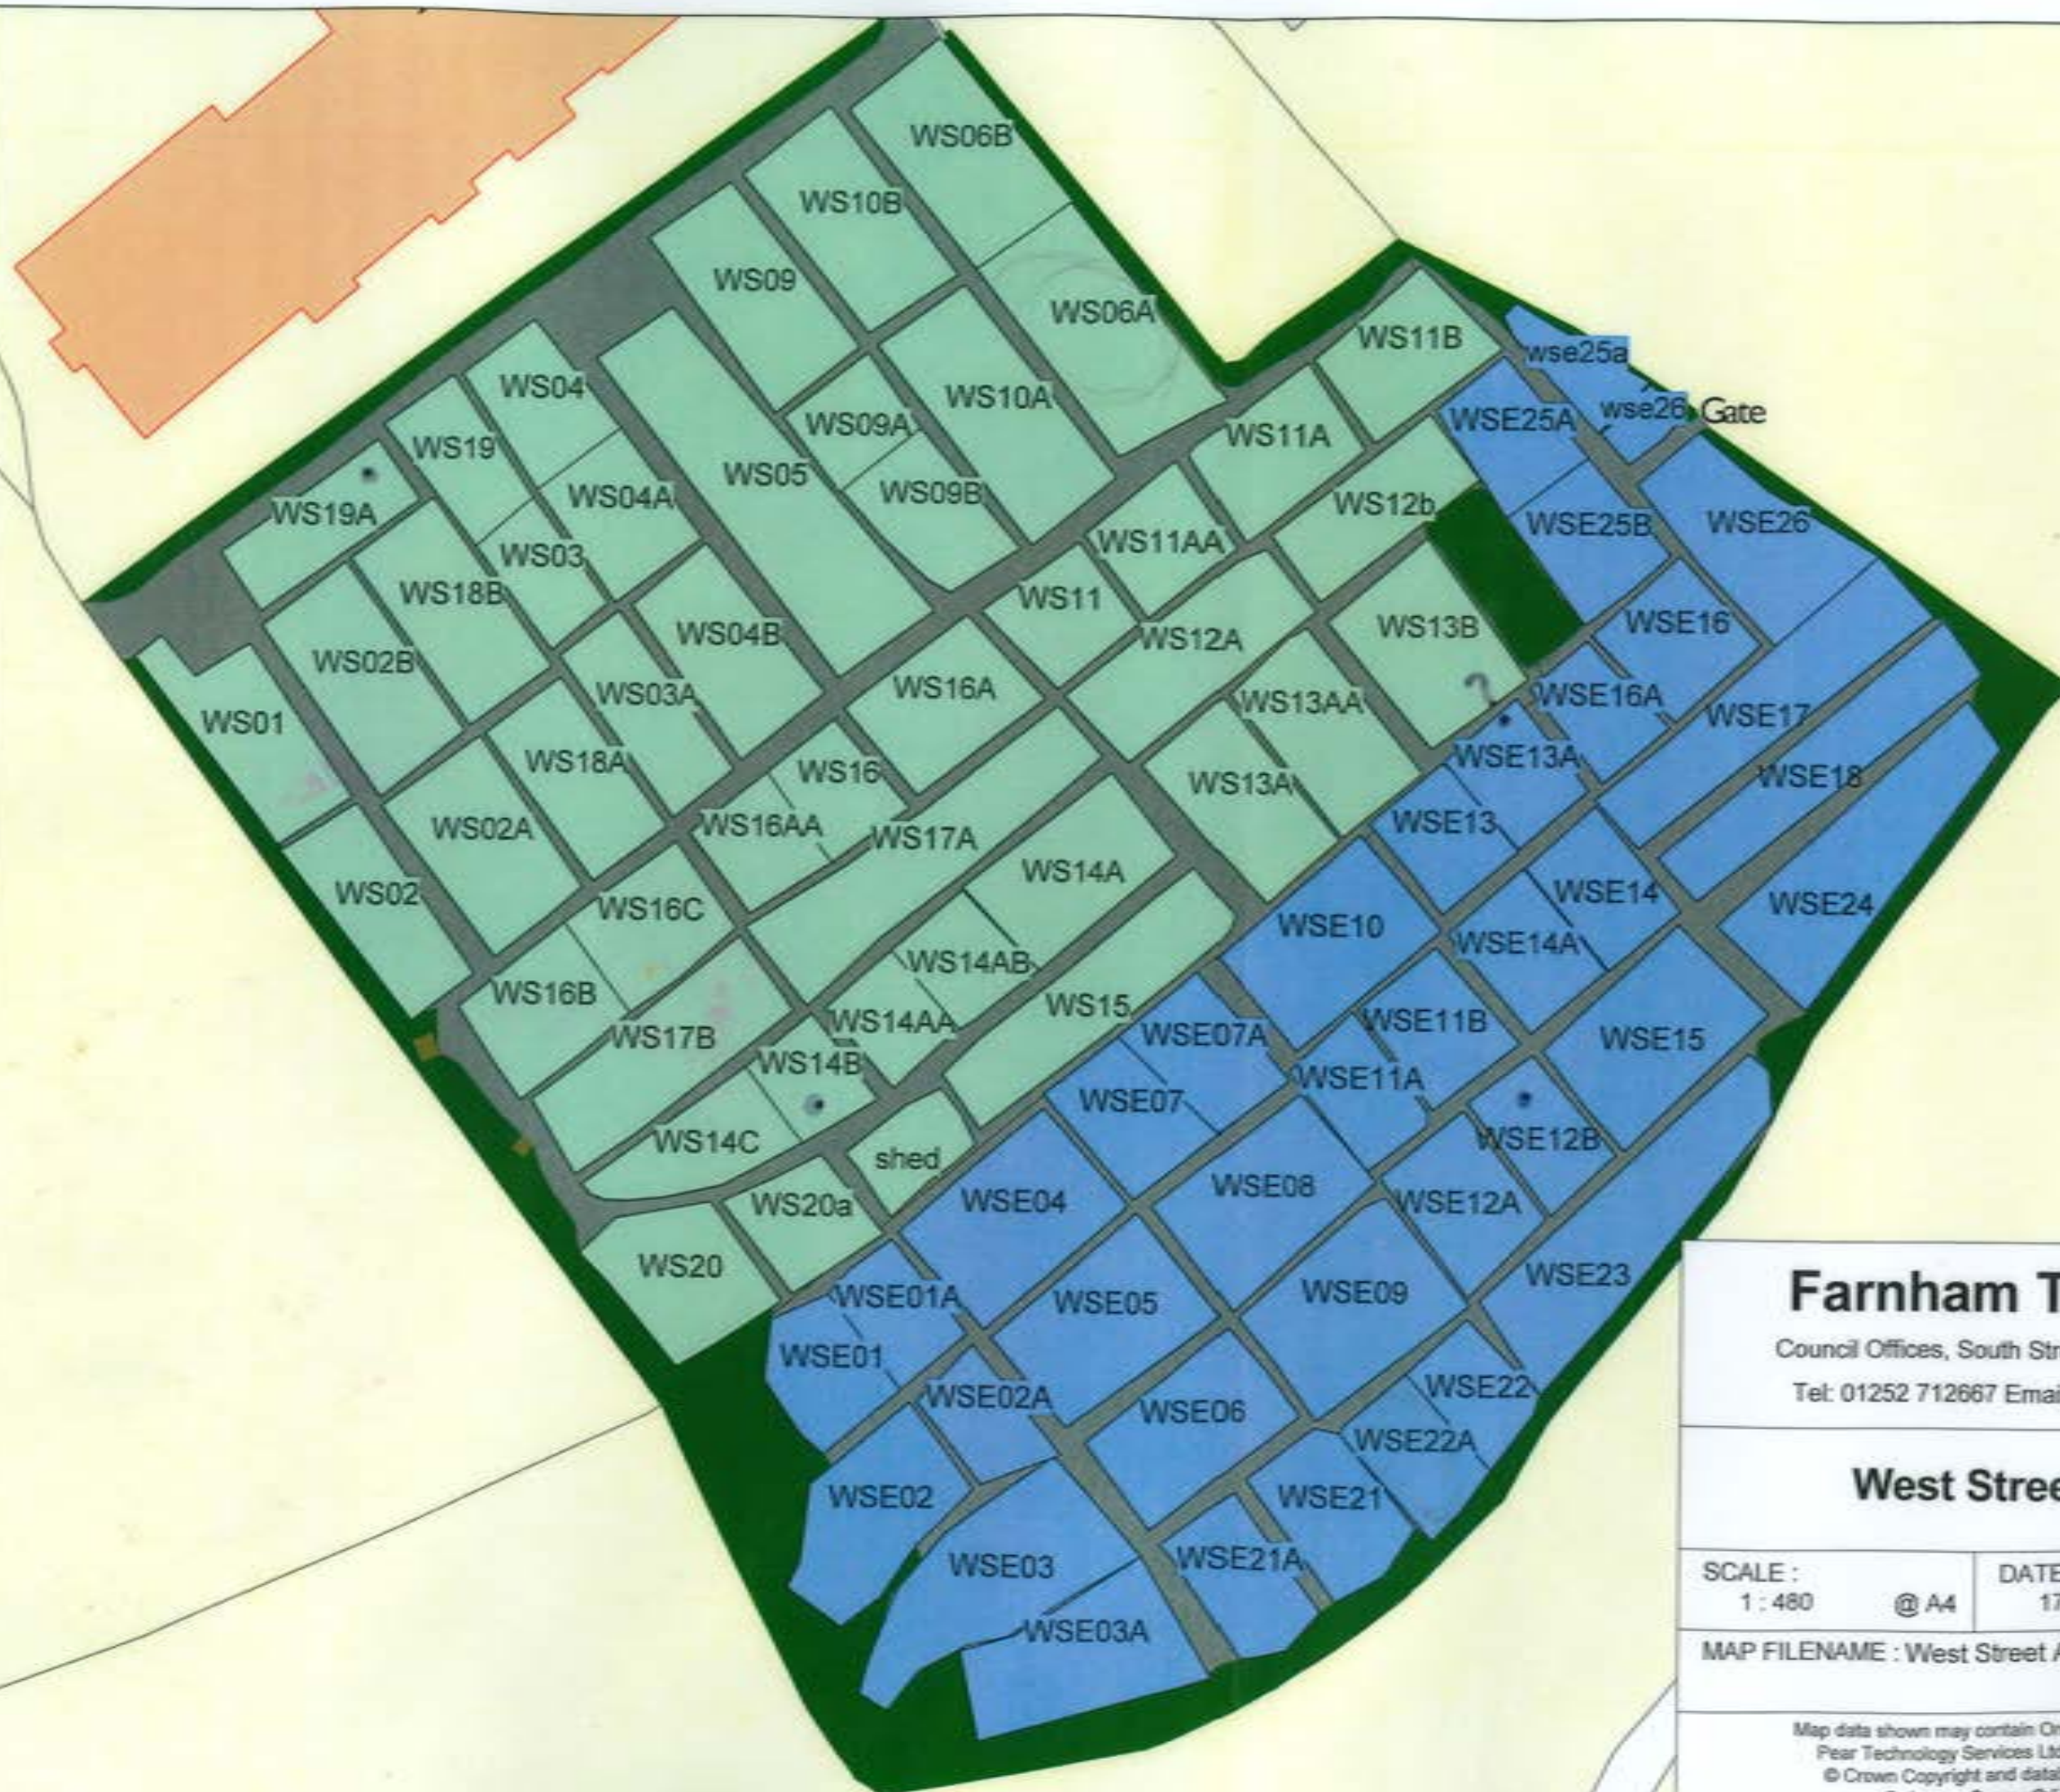

Farnham Town Council

Council Offices, South Street, Farnham, Surrey GU9 7RN

Tel: 01252 712667 Email: town.clerk@farnham.gov.uk

West Street Allotments

SCALE :
1 : 480

@ A4

DATE :
17/09/2020

MAP FILENAME : West Street Allotments



Map data shown may contain Ordnance Survey © products supplied by
Pear Technology Services Ltd; Email: info@peartechology.co.uk
© Crown Copyright and database rights from date shown above
Ordnance Survey © licence number 0100052258